



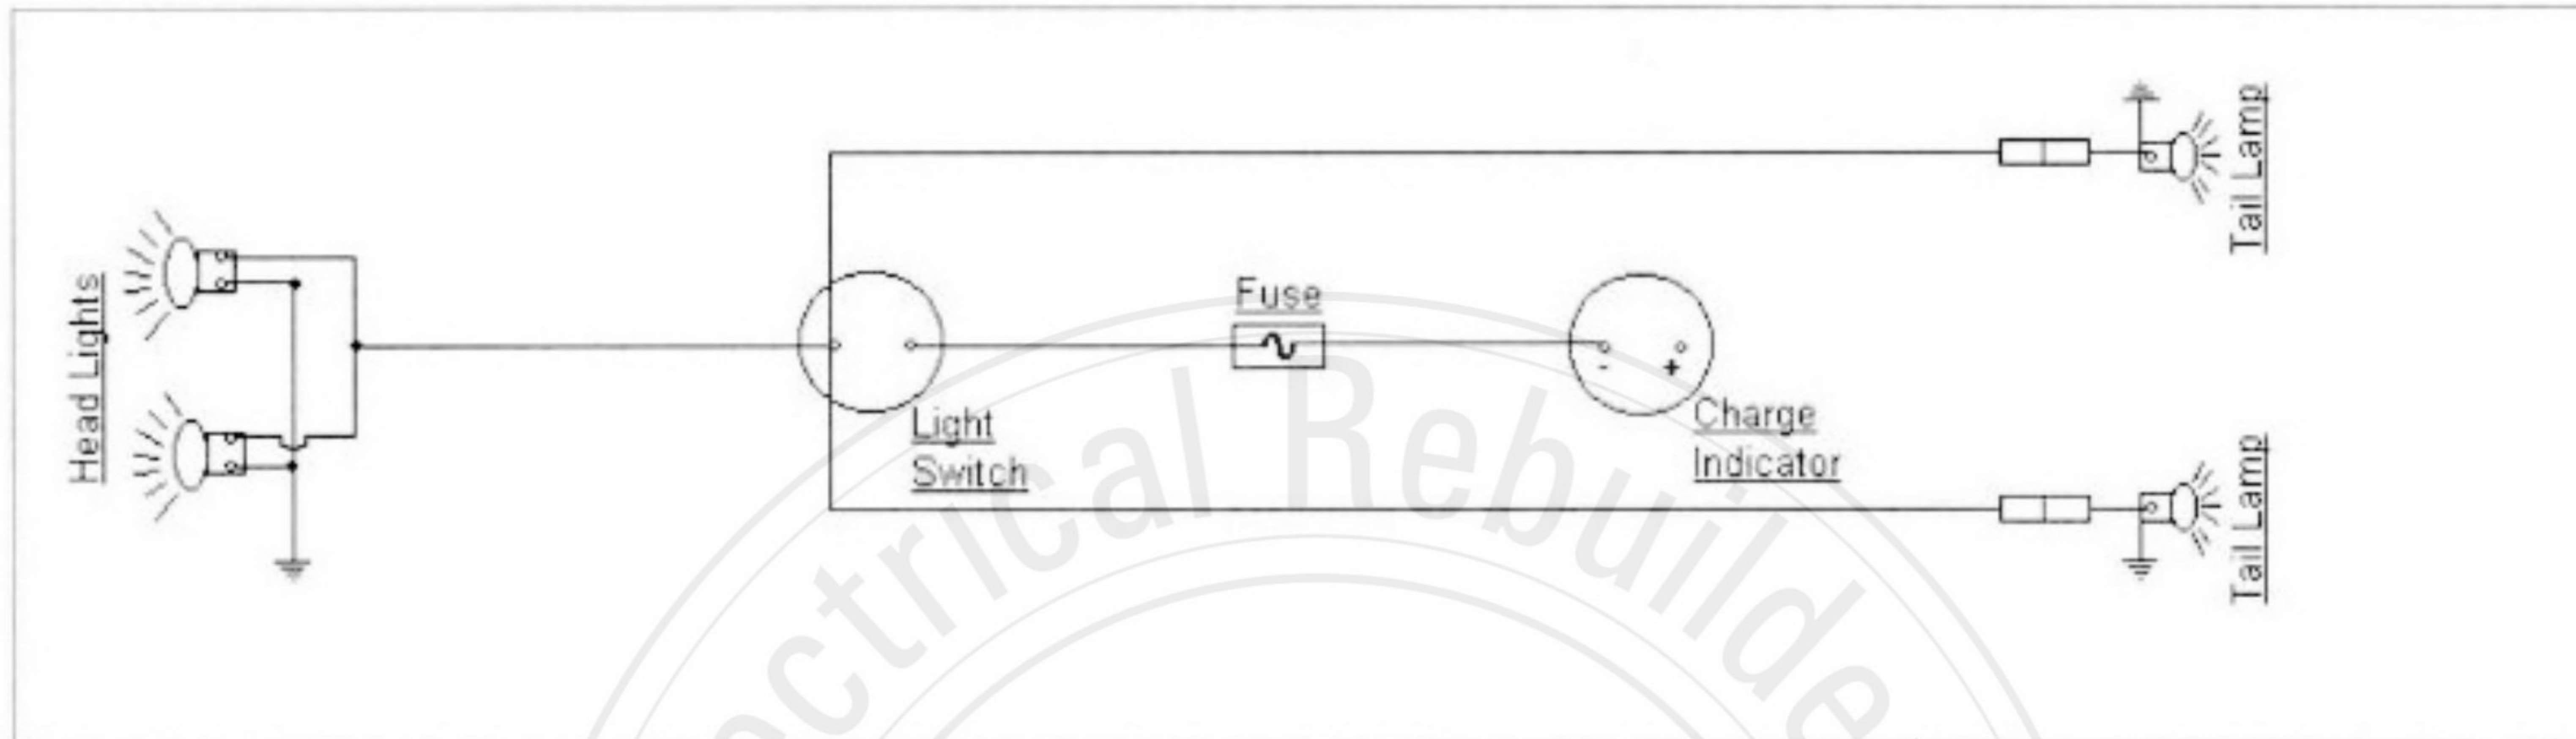

Electric Lighting Wiring Diagram.

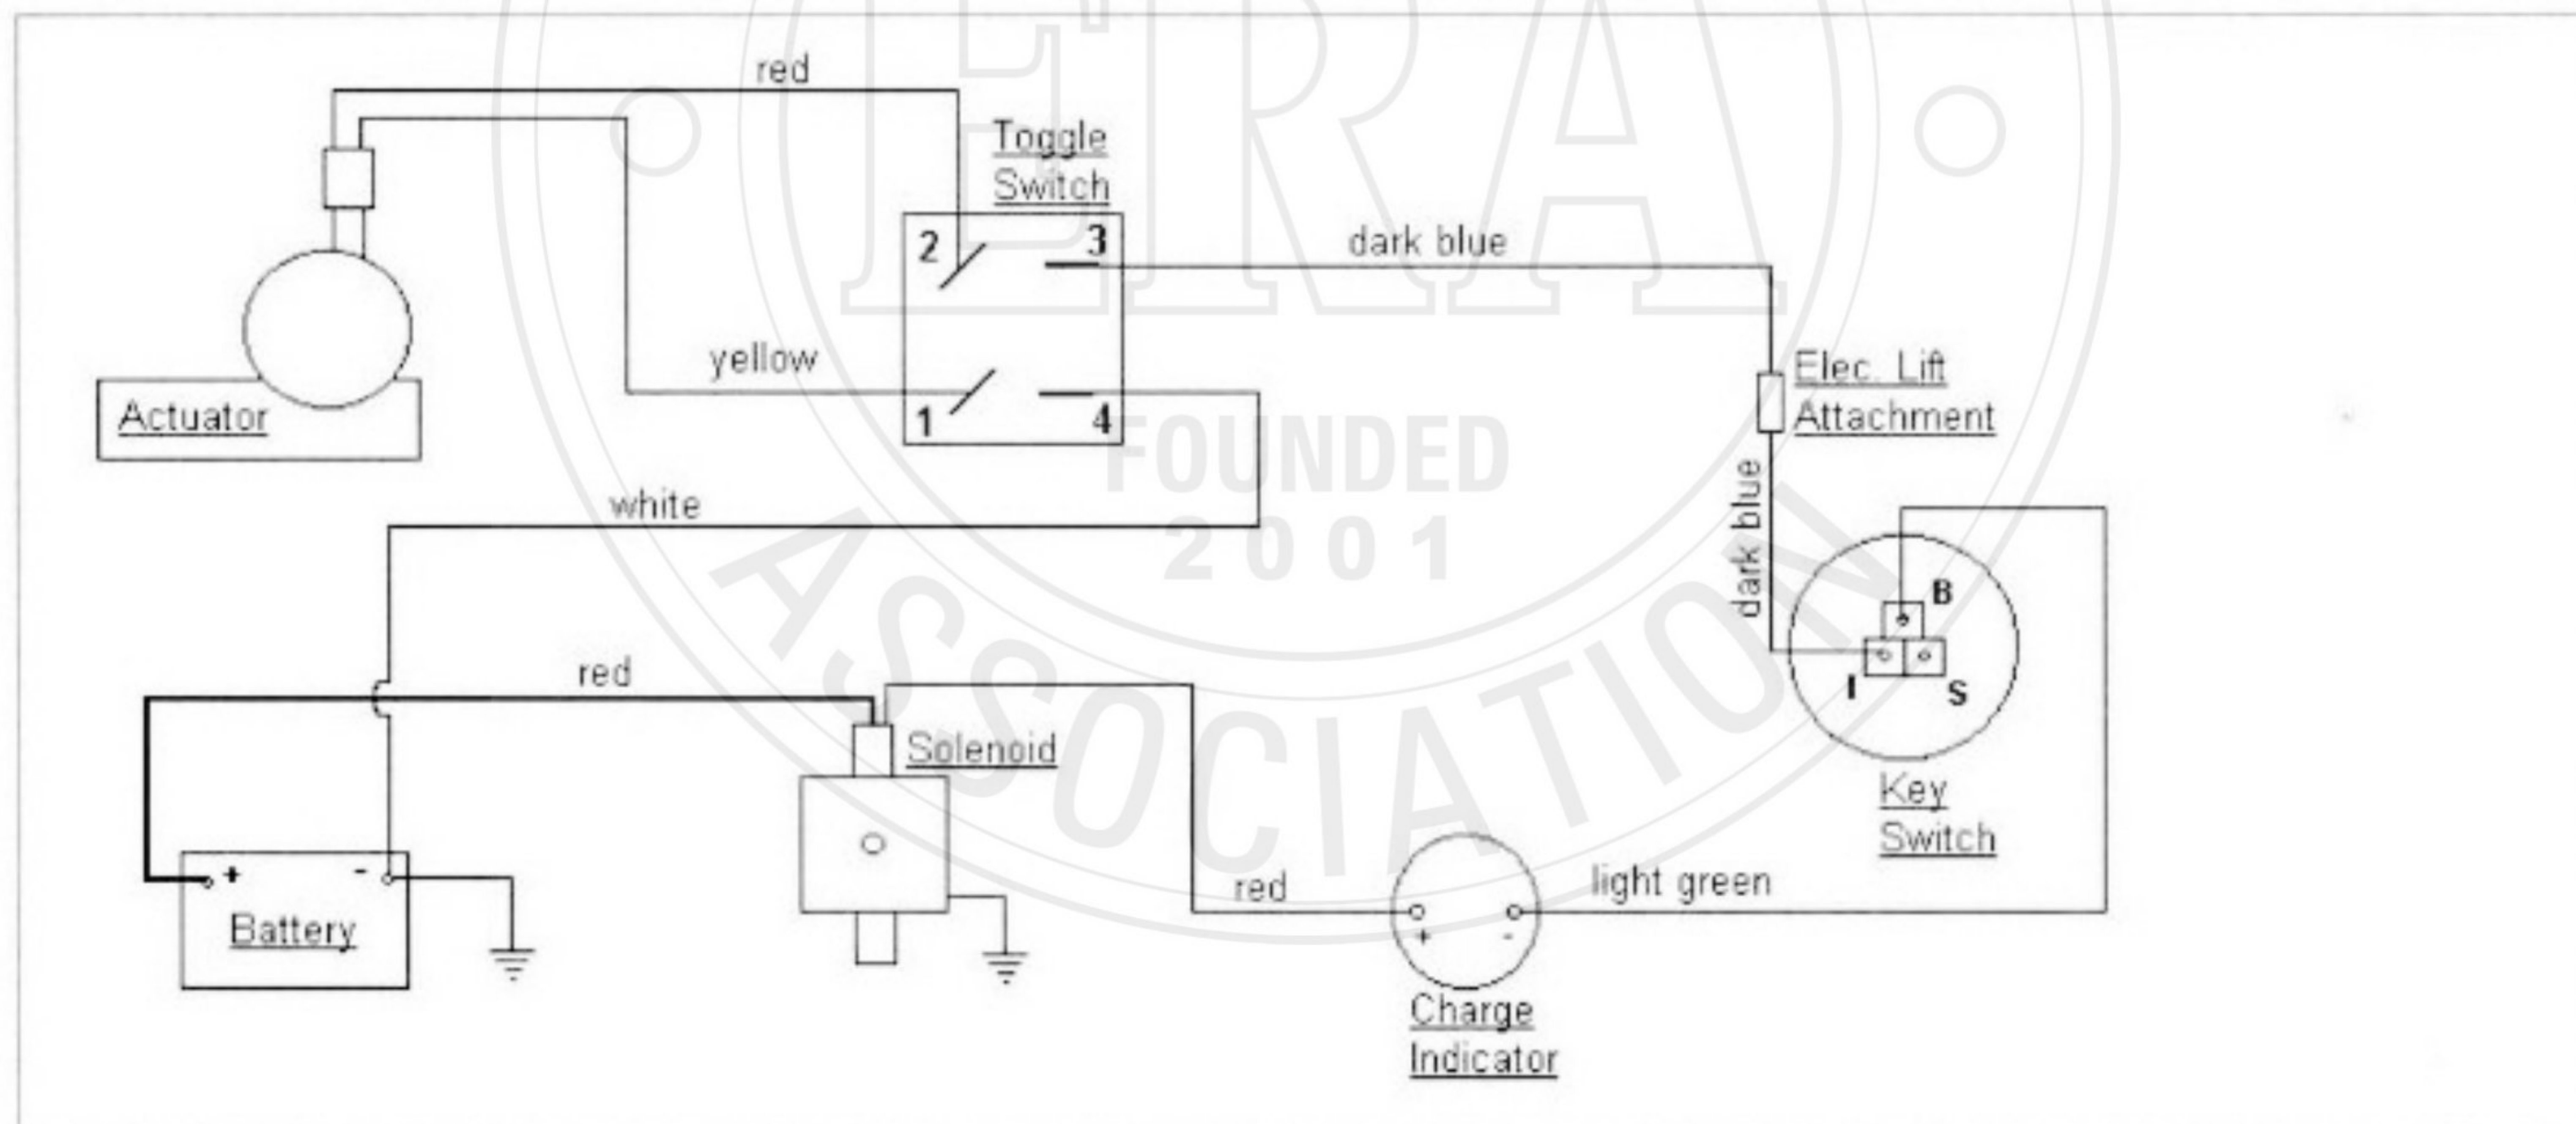

Electric Lift Wiring Diagram.